




STATIE DE POMPARE  
VEDERE IN PLAN 1 - 1  
Scara 1:20

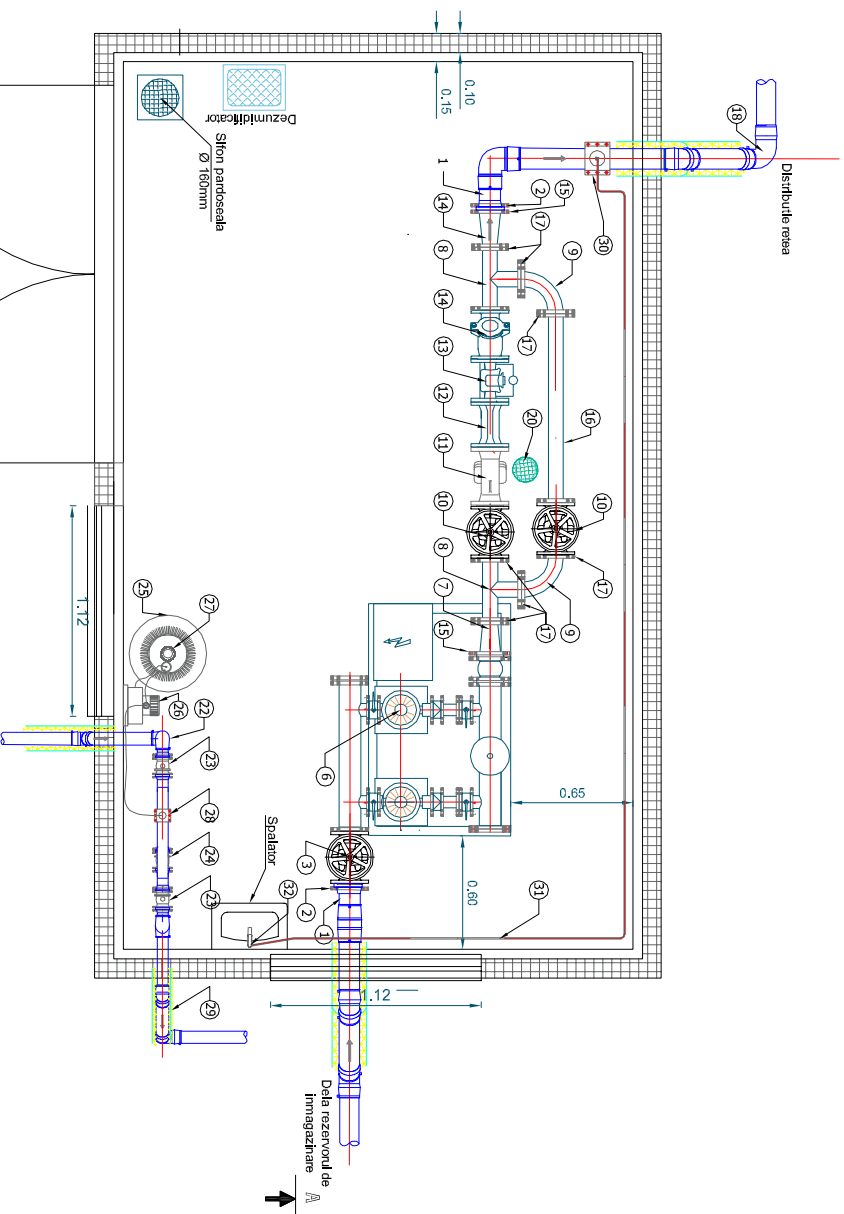


SECTIUNEA A - A  
Scara 1:20

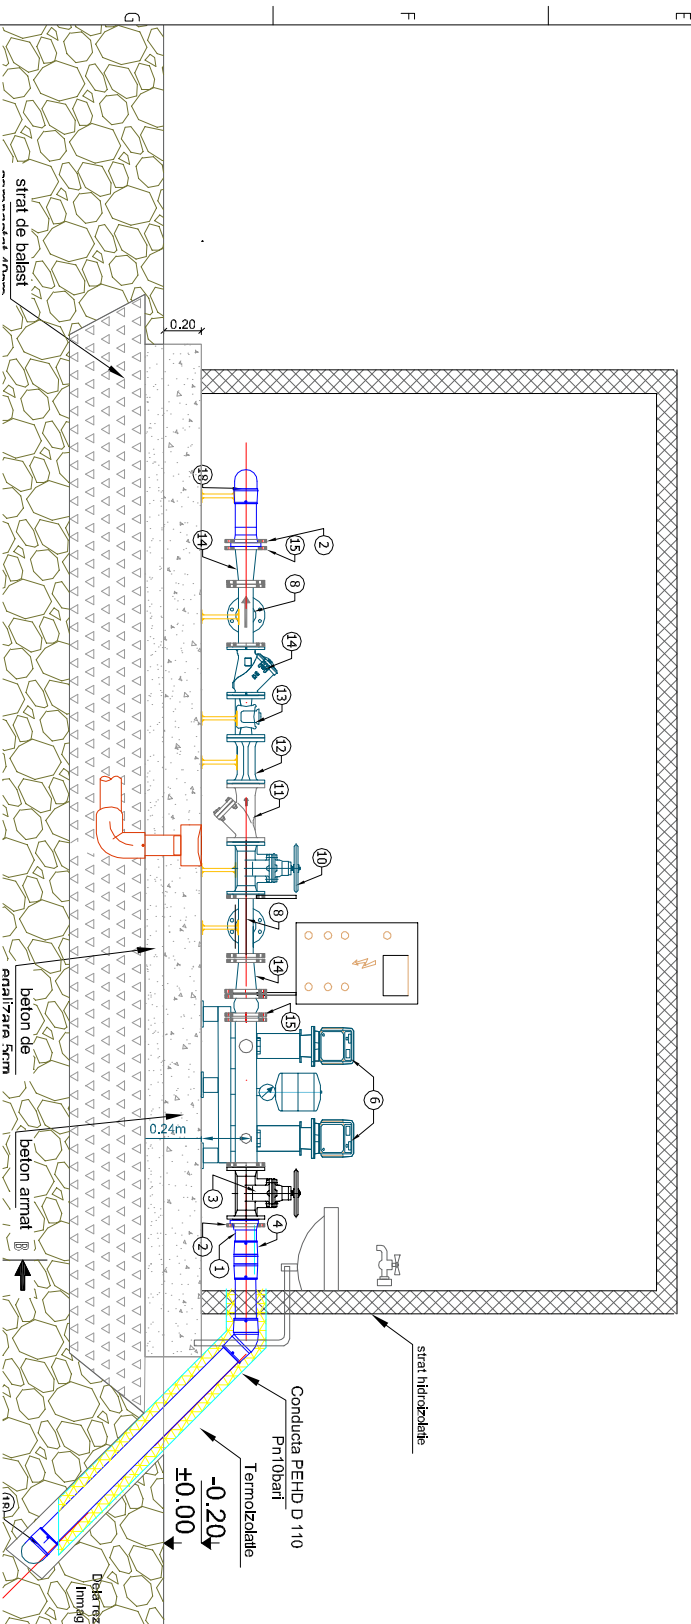

DETALIU SUPORT ROBINETI  
Scara 1:20

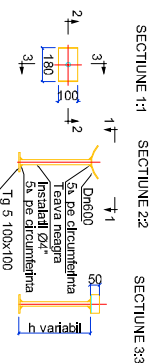


DETALIU "A"  
-TERMOIZOLATIE CONDUCTE-  
Scara 1:20

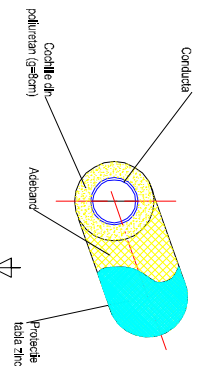

TABEL MATERIALE IN STATIA DE POMPARE			
Nr. Crt.	Denumire piese	Dimensi (mm)	UAI, Cantitate
1	Adaptor pentru flansa PEHD SDR11, Pn10	Dn110	buc 2
2	Flansa OL	Dn100	buc 2
3	Vana cu sariu, Pn10	Dn110	buc 1
4	Altra electrodinamica	Dn110	buc 2
5	Teu egal din PEHD	Dn110	buc 1
6	Grup pompare 5110C=80,3 mek. H=11m=22,631.6mCA (existen)	-	ans. 1
7	Reductie OL	Dn100 Dn80	buc 1
8	Teu egal din OL	Dn80	buc 2
9	Coef 90° din OL	Dn80	buc 2
10	Vana cu sariu, Pn10	Dn80	buc 2
11	Fiezu Y apa Pn10	Dn80	buc 1
12	Reductor flux, Pn10	Dn80	buc 1
13	Debitmetru, Qmax = 80 mek	Dn80	buc 1
14	Vana de sariu cu lala	Dn80	buc 1
15	Flansa OL	Dn100	buc 3
16	Teava din OL	Dn80	m 1.5
17	Flansa OL	Dn80	buc 14
18	Coef 45° din PEHD	Dn110	buc 4
19	Flansa orata	Dn 100	buc 1
20	Sifon de pardoseala, Dn100mm	-	buc 1
21	Dezumedicator	-	buc 1

TABEL MATERIALE IN STATIA DE POMPARE			
Nr. Crt.	Denumire piese	Dimensi (mm)	UAI, Cantitate
22	Aductiune PEHD SDR17, Pn10	De 83	-
23	Reductie sfera cu flansa OL	Dn80	buc 2
24	Reductie sfera cu flansa montat pe lipas	Dn80	buc 1
25	Rezervor Nipodort de scutit cu suport incozi	De80	1
26	Pompa lipetile Nipodort de scutit	-	buc 1
27	Adaptor Nipodort de scutit	-	buc. 1
28	Cap lipetile Nipodort de scutit	-	buc 1
29	Termoizolatie conducta aductiune	Dn83	mp 4
30	Pipa apa potabila pentru prelavare probe	Dn112	buc 1
31	PEHD D 20, Pn10	Dn20	m 10
32	Reductie dublu senzidu pentru prelavare probe	Dn112	buc 1

SECTIUNEA B - B  
Scara 1:20

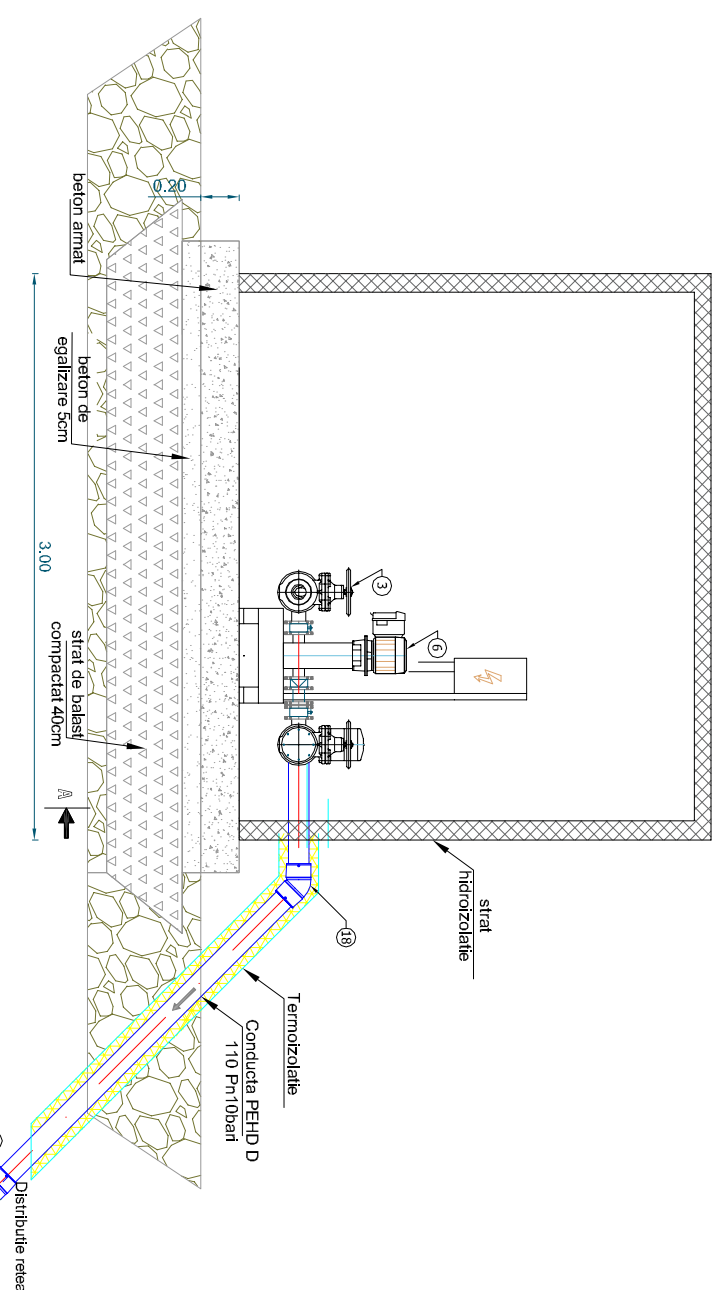

PROIECTANT : S.C.PROIECT INFRA 2005 S.R.L.

Specificatie	Nume	Semnatura	Scara	Beneficiar:	PC
Administrator	ing. Pletrou Ecatarina	<i>[Signature]</i>	Scara 1:500	Comuna Micesii, judetul Arges.	1128/2023
Sef proiect	ing. Paun Adrian	<i>[Signature]</i>	1:500	Den. proiect:	Faza PTE
Proiectant	ing. Trandafira Victor	<i>[Signature]</i>	2023	"INFINTARE SISTEM CENTRALIZAT DE ALIMENTARE CU APA IN SATUL BRAZANARI, COMUNA MICESTI, JUD. ARGES"	
Redactor	teh. Zamfirescu C-tin	<i>[Signature]</i>		Detaliu planşa: DETALIU ECHIPARE STATIE POMPARE	Nr. pl. 5